


## EXISTING LAYOUT 1ST FLOOR


[www.23Casey.com](http://www.23Casey.com)

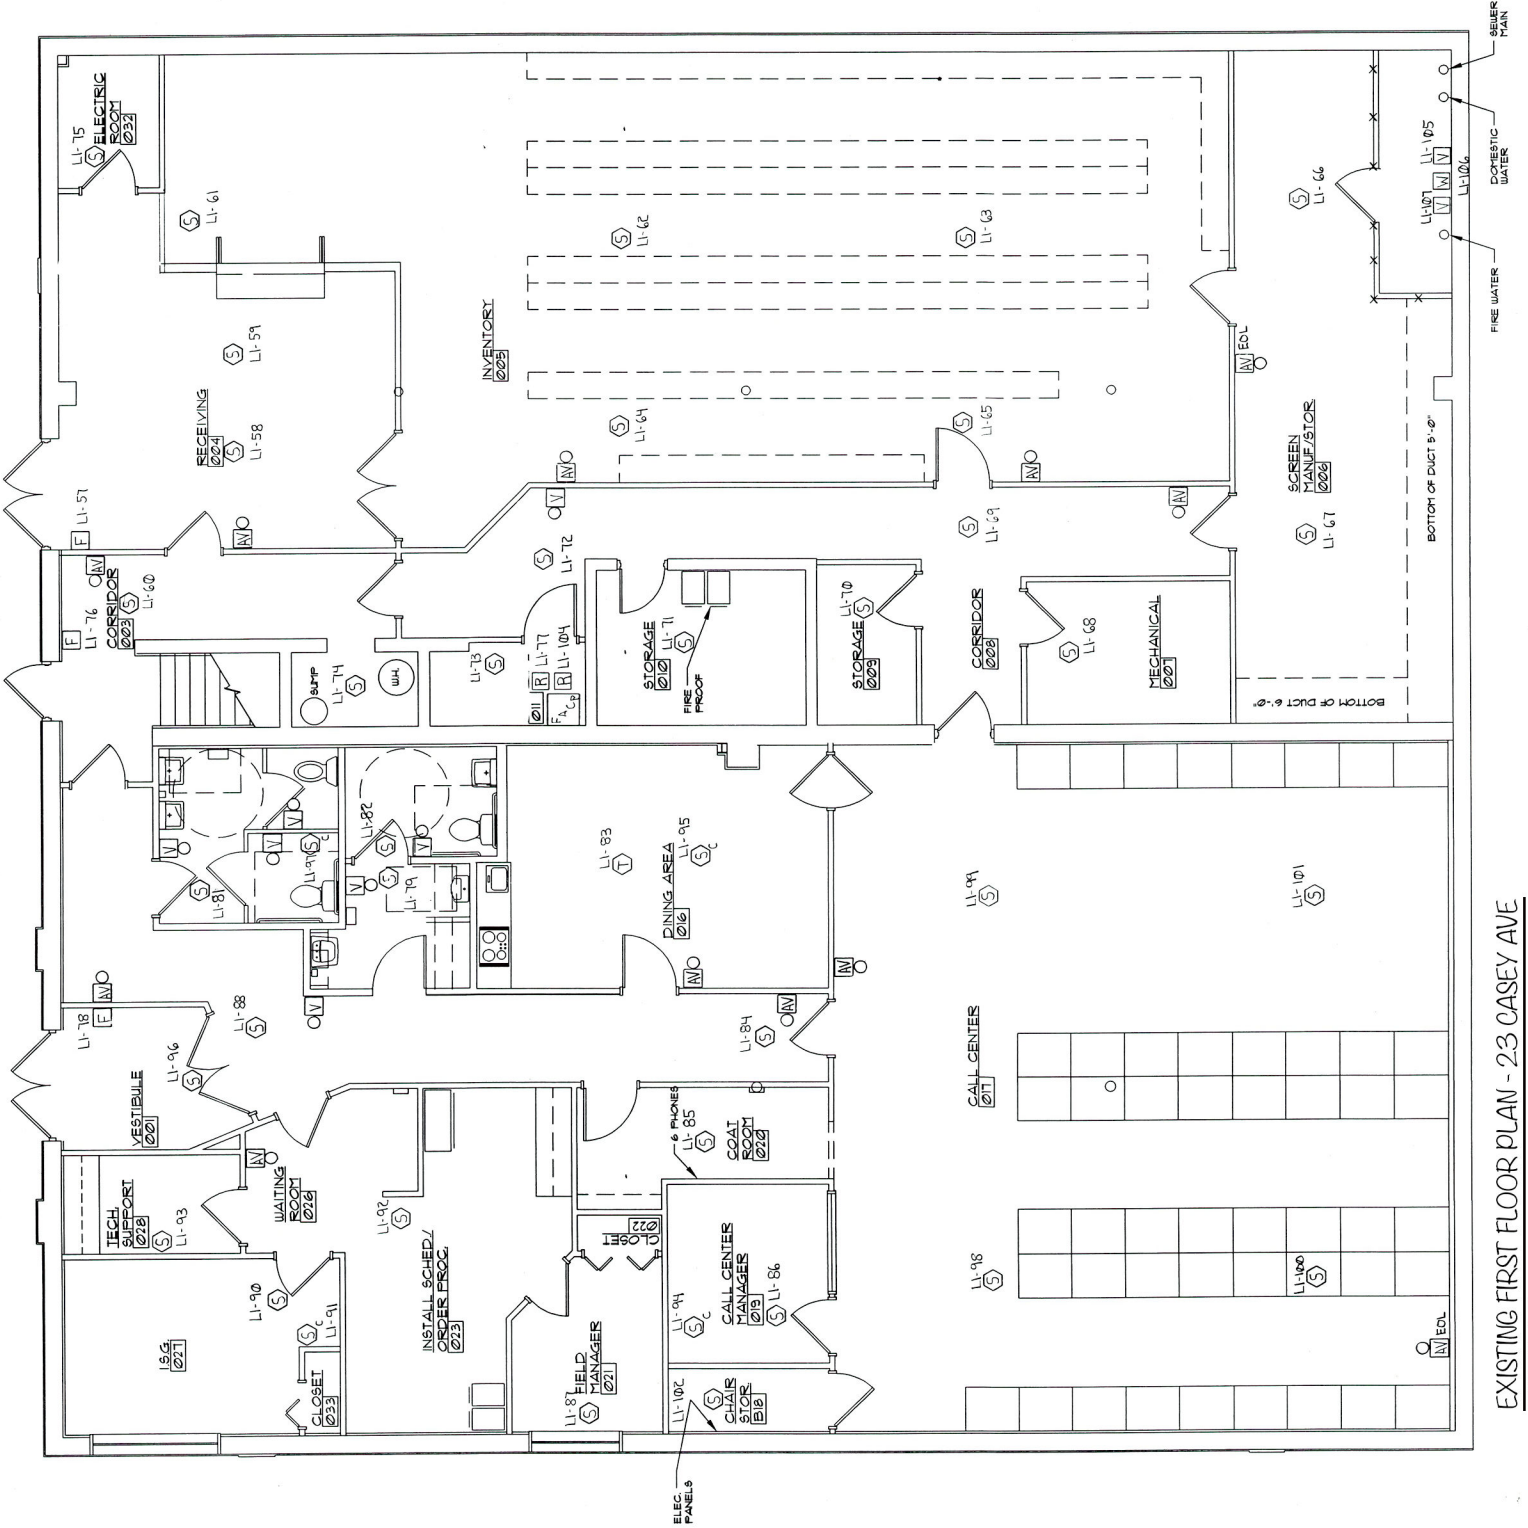



EXISTING  
LAYOUT  
2ND FLOOR

[www.23Casey.com](http://www.23Casey.com)

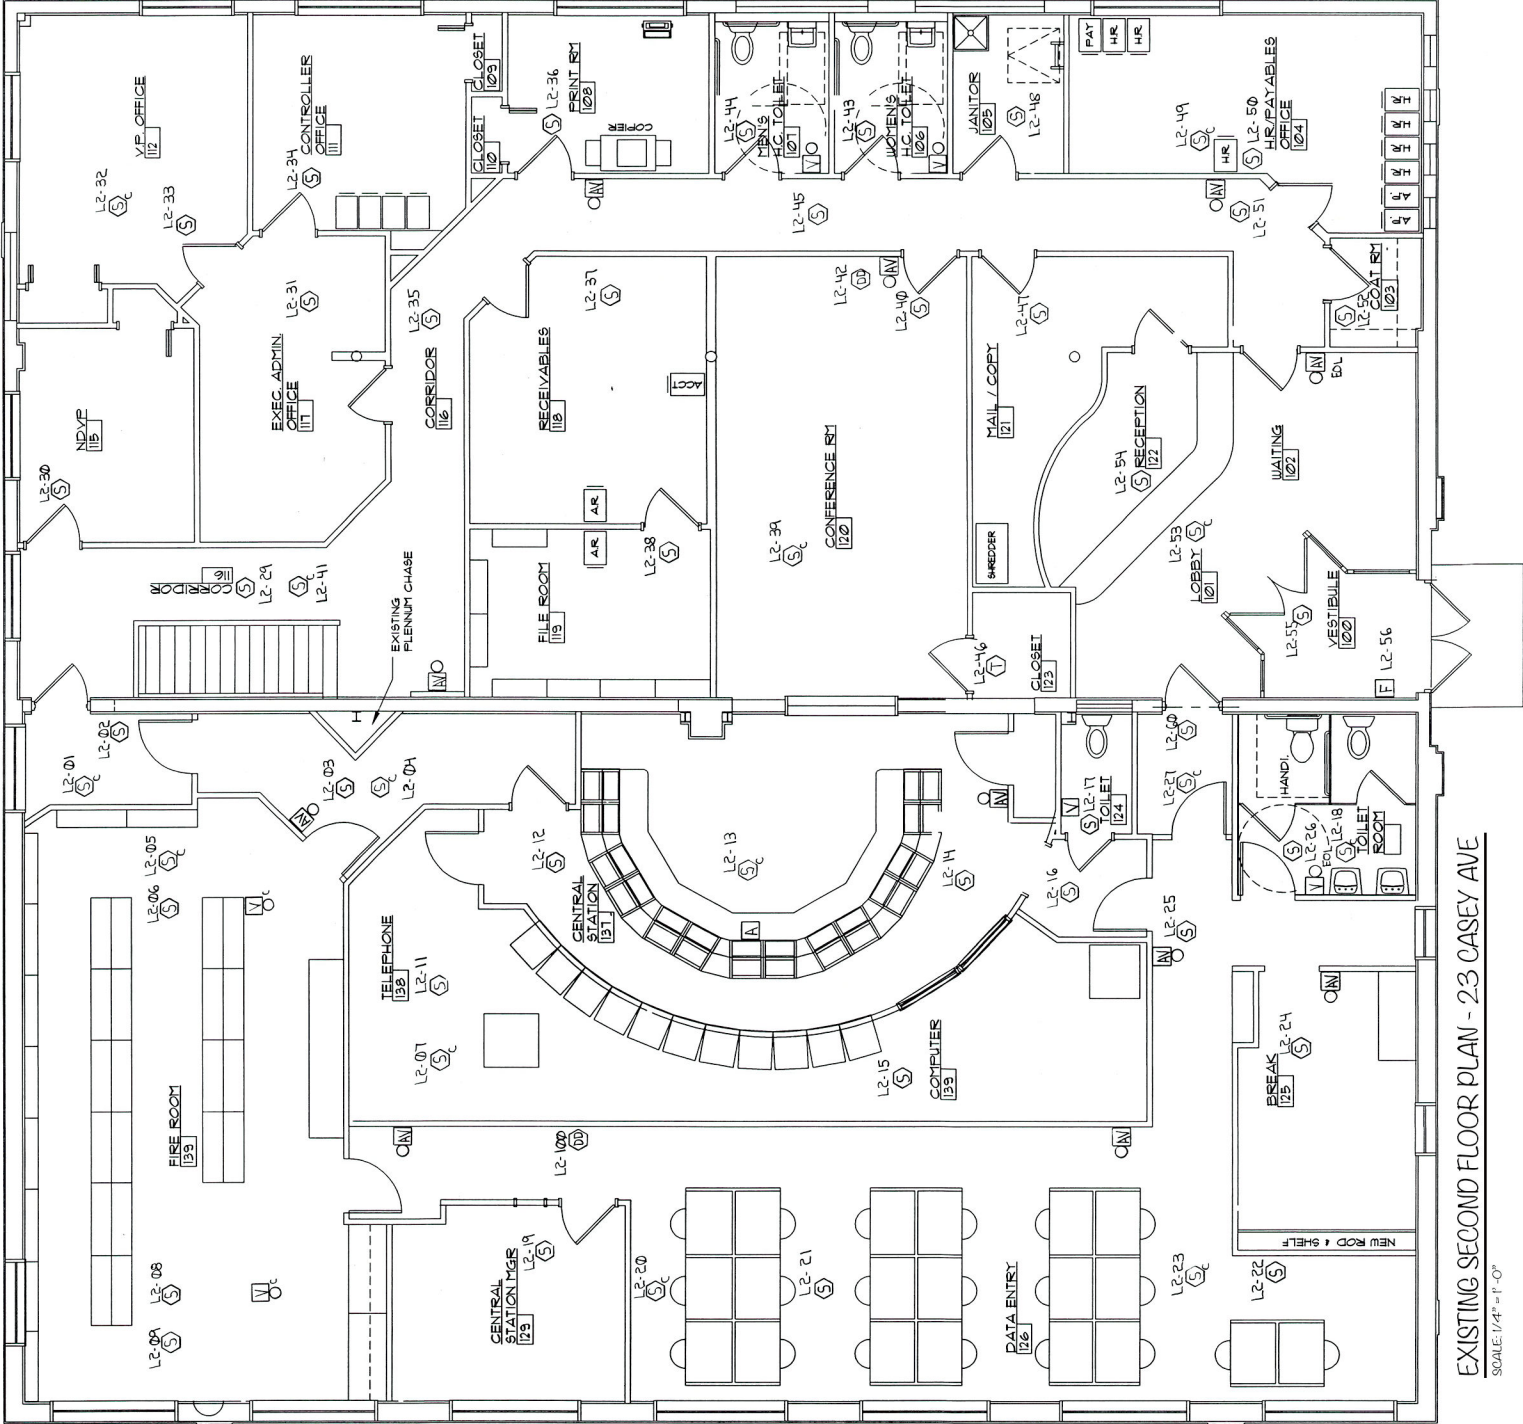

EXISTING SECOND FLOOR PLAN - 23 CASEY AVE  
SCALE: 1/4" = 1'-0"